


Utilities Hookup

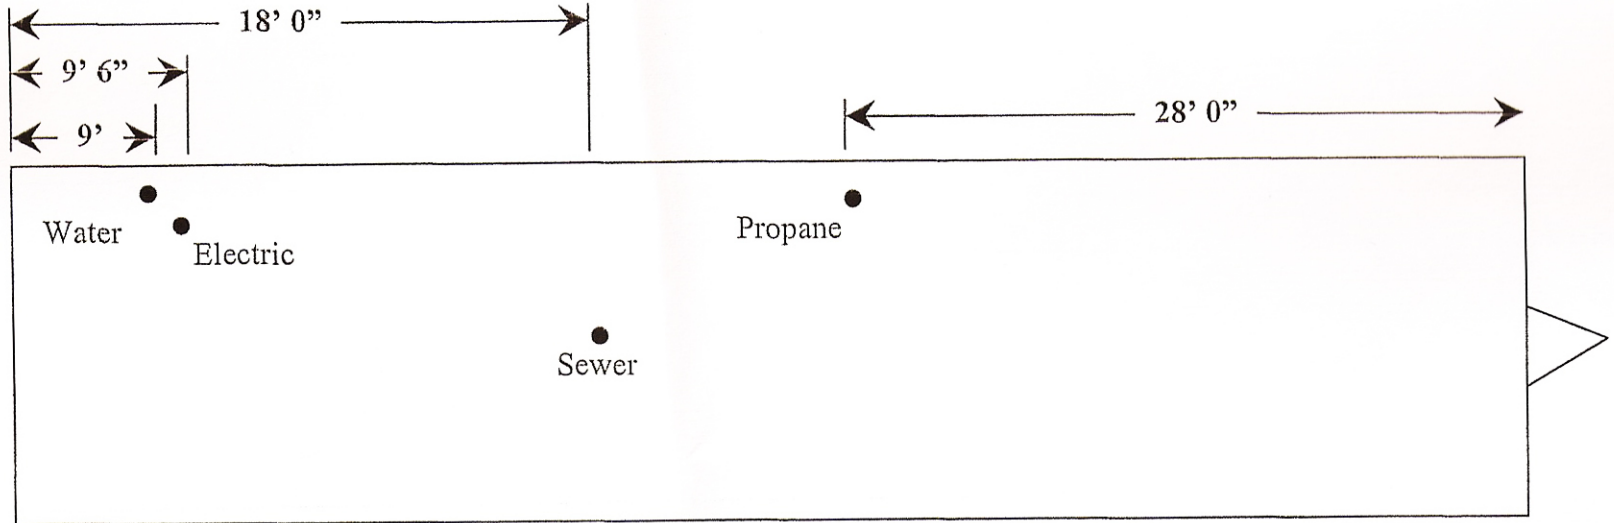

Water : Connection to Site Line - all 3/4" Brass
 - Ball Shut Off Valve
 - Spring Check Valve
 - Tee
 - Boiler Drain
 - Nipples
 From Brass to Home - 3/4" 100PSI Plastic
 Full length with Heat tape
 Full length with Insulation

Sewer : 4" Sewer Line connected to site sewer line

Electric : 100 Amp Service Line
 Service within 30' of dwelling
 Conduit full Length
 Buried 24" except under home

Propane : Small tank for Stove only

Heat: Fuel Oil